

TOTAL AREA = 4.4 HECTARES (10.9 ACRES)

[illegible]

**PARSONS
BRINCKERHOFF**
TWO GATEWAY CENTER, NEWARK, NJ 07102
TEL: 973-645-1400 FAX: 973-648-0888

DESIGNED	_____	DATE _____
DRAWN	_____	DATE _____
CHECKED	_____	DATE _____
APPROVED	_____	DATE _____

SCALE _____


N.T.S.

TERMINAL STATION
CONFIGURATION

SAN DIEGO


DRAWING NO.

FIGURE 4.3-1B

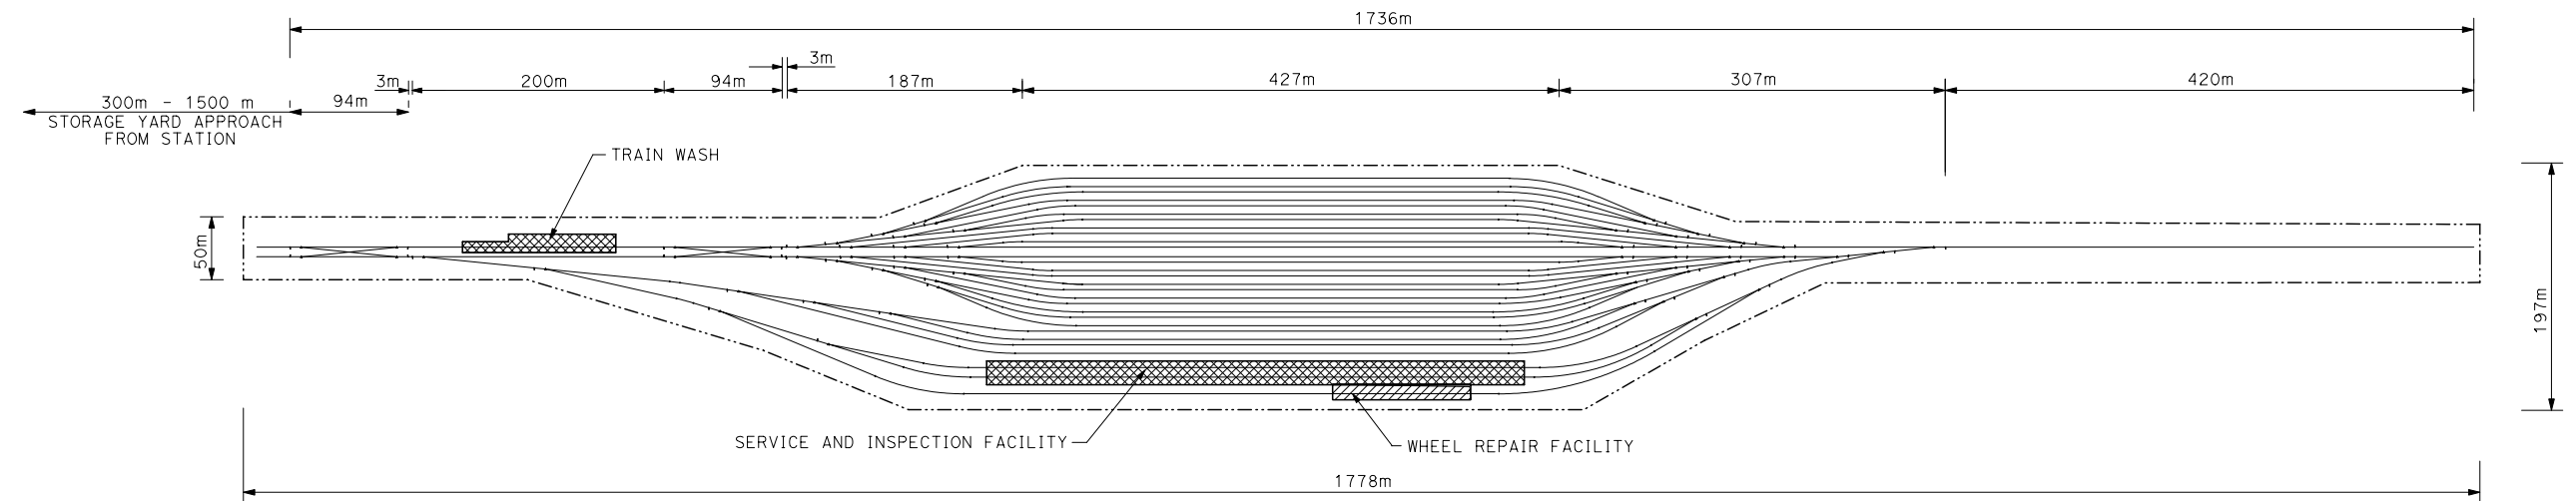

WIDE CONFIGURATION

TOTAL AREA= 18.9 HECTARES (46.7 ACRES)

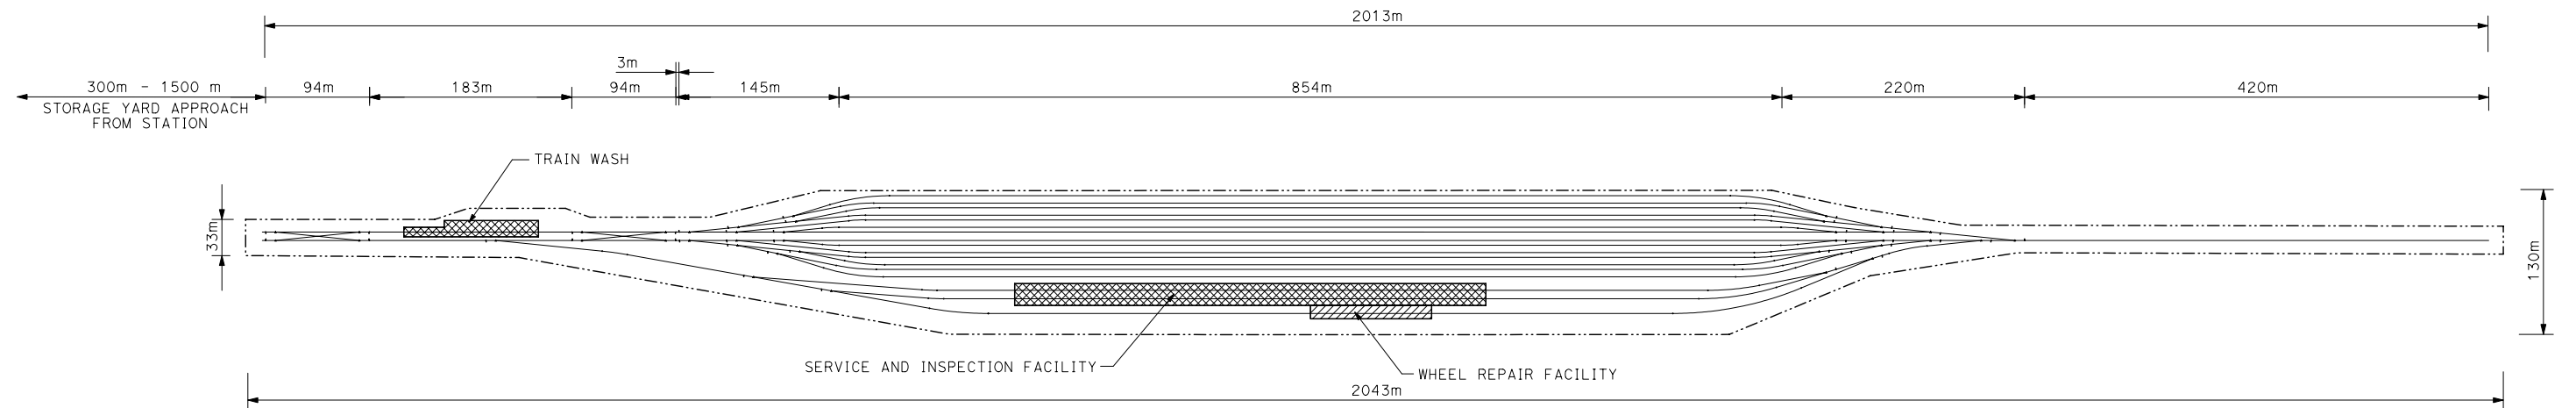

LONG CONFIGURATION

TOTAL AREA= 16.2 HECTARES (40.3 ACRES)

w:\cansra\phase2\TRs\sheet\figure-4_5.dgn

REFERENCE DRAWINGS			REVISIONS				
NUMBER	Rev	DESCRIPTION	No	DATE	BY	DESCRIPTION	



**PARSONS
BRINCKERHOFF**


TWO GATEWAY CENTER, NEWARK, NJ 07102
TEL: 973-645-1400 FAX: 973-648-0888

DESIGNED	_____	DATE	_____
DRAWN	_____	DATE	_____
CHECKED	_____	DATE	_____
APPROVED	_____	DATE	_____
SCALE			
N.T.S.			

STORAGE YARD AND
MAINTENANCE FACILITY
CONCEPT PLAN
LOS ANGELES


DRAWING NO.
FIGURE 4.5-5

w:\cansra\phase2\TRs\sheet\figure-4_5_4.dgn

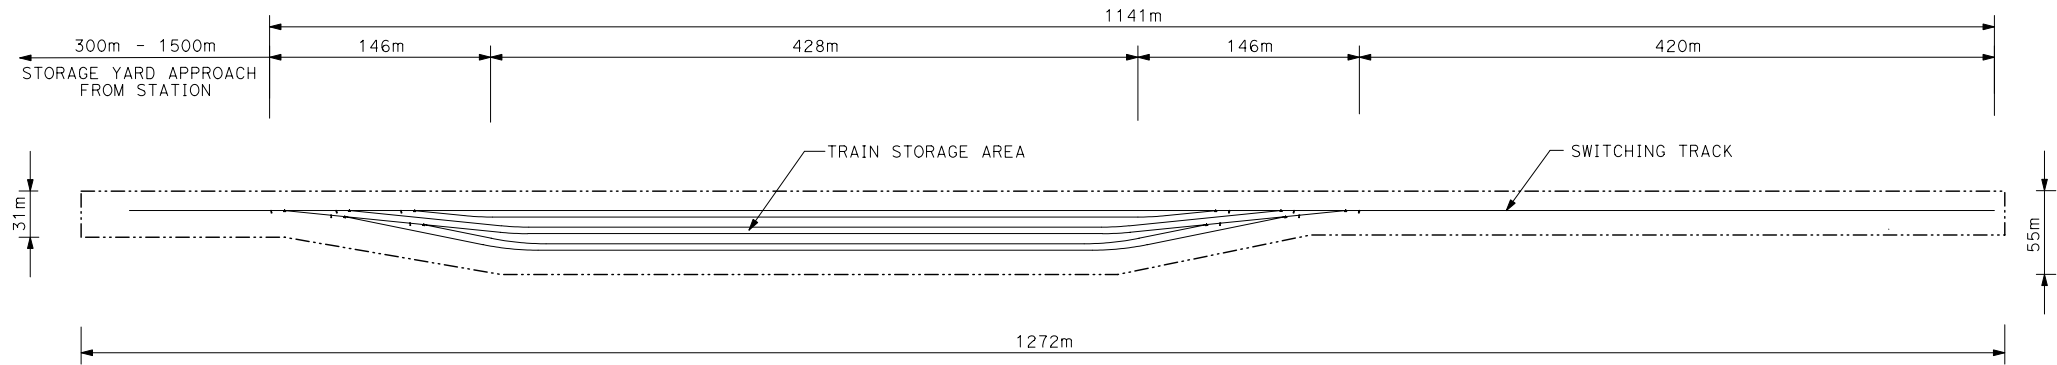

WIDE CONFIGURATION

TOTAL AREA= 5.1 HECTARES (12.7 ACRES)

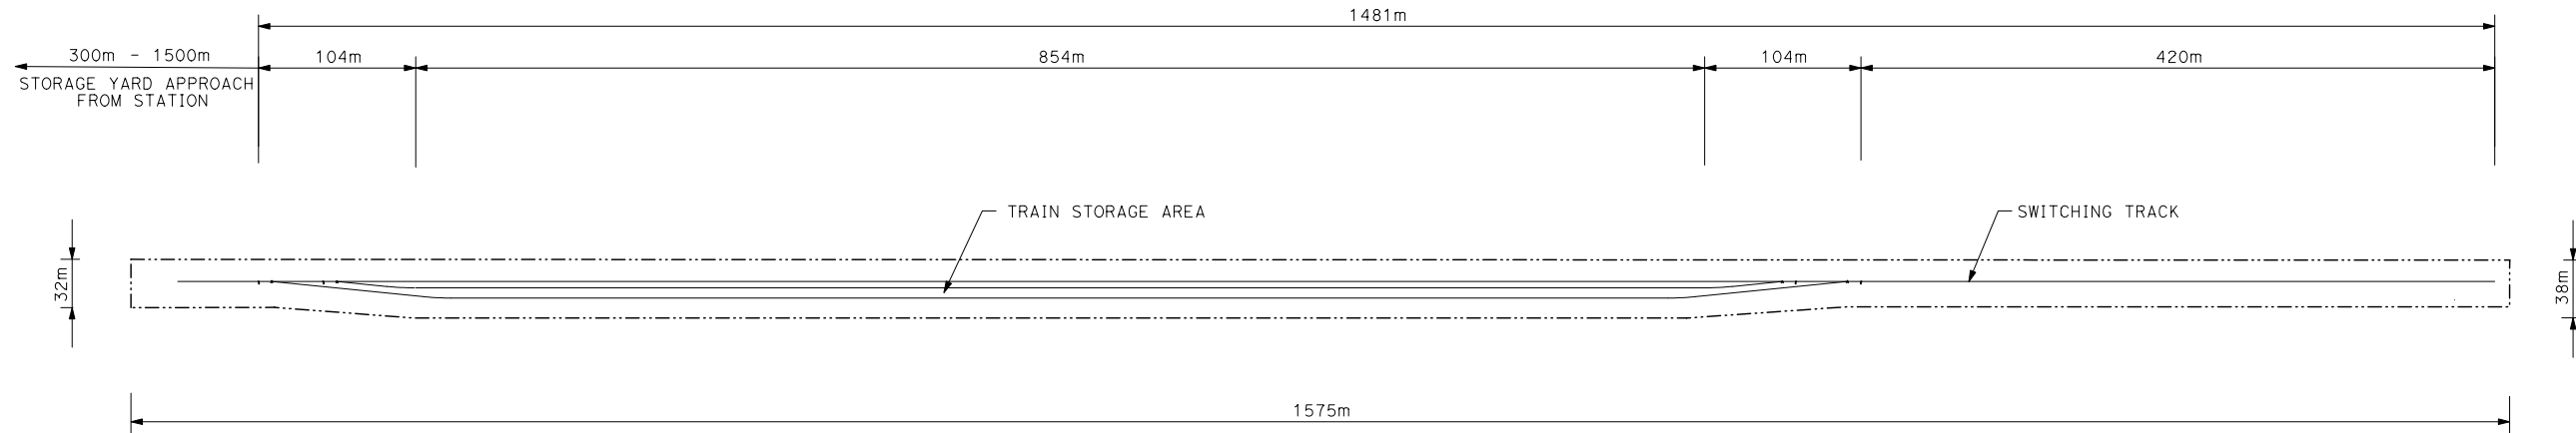

LONG CONFIGURATION

TOTAL AREA= 5.6 HECTARES (13.9 ACRES)

REFERENCE DRAWINGS			REVISIONS			
NUMBER	Rev	DESCRIPTION	No	DATE	BY	DESCRIPTION



**PARSONS
BRINCKERHOFF**


TWO GATEWAY CENTER, NEWARK, NJ 07102
TEL: 973-645-1400 FAX: 973-648-0888

DESIGNED	_____	DATE	_____
DRAWN	_____	DATE	_____
CHECKED	_____	DATE	_____
APPROVED	_____	DATE	_____
SCALE			
N.T.S.			

STORAGE YARD AND
MAINTENANCE FACILITY
CONCEPT PLAN
LOS ANGELES

DRAWING NO.
FIGURE 4.5-4

w:\cdnsra\phase2\TRS\revised station 06_26_03\from Newark\Figure-4_5_3mod.dgn

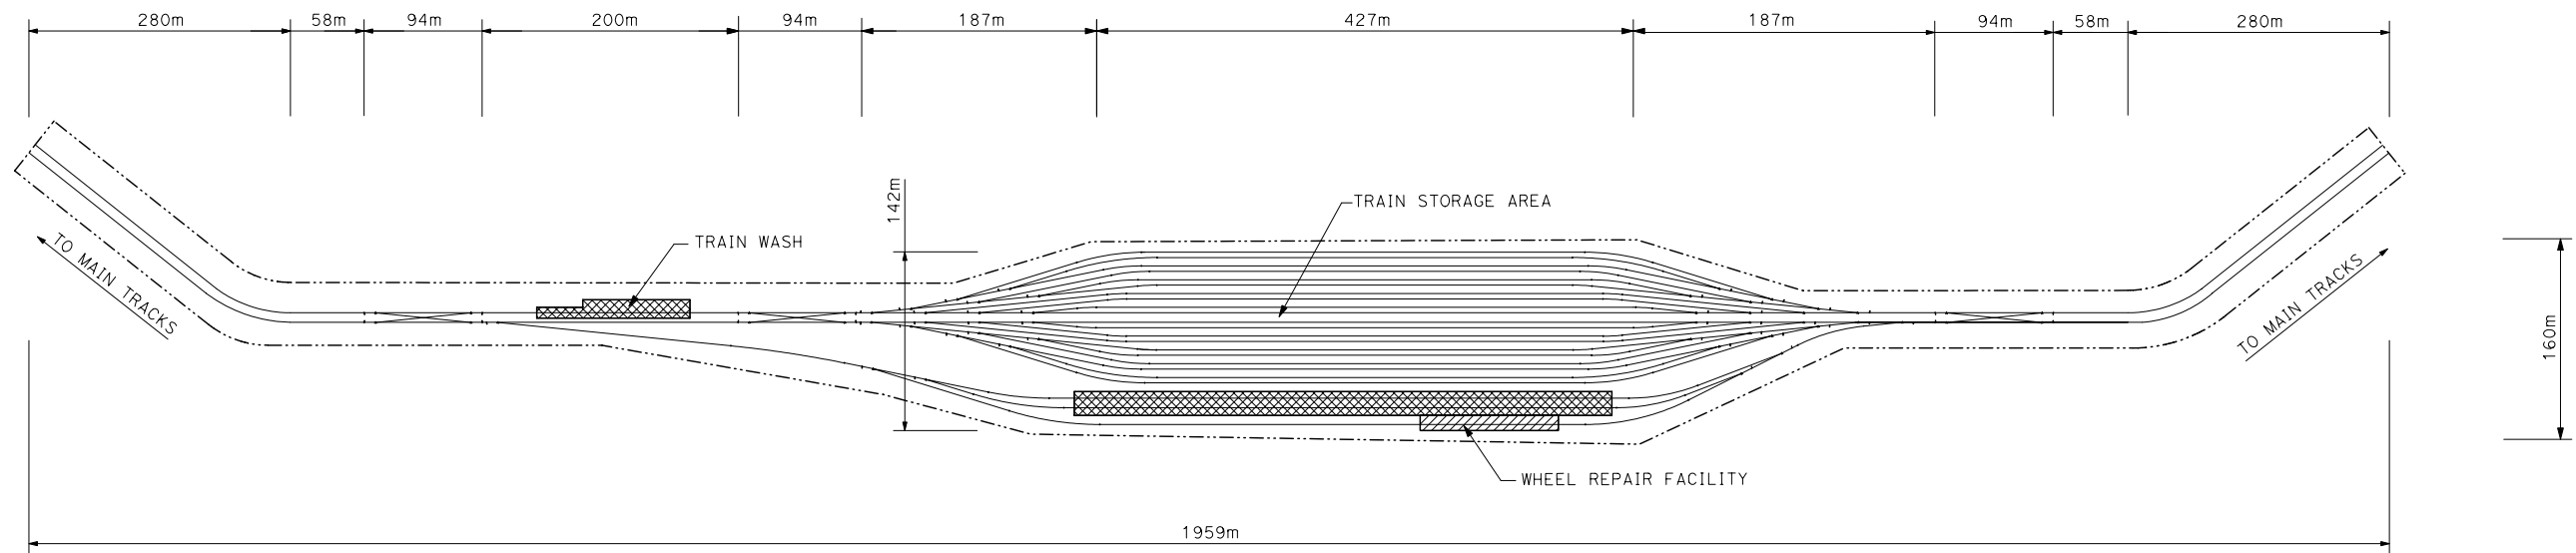

TOTAL AREA= 16.2 HECTARES (40 ACRES)

NOTES: LOCATION

1. QUALCOMM STADIUM OPTION:
IMMEDIATELY NORTH OF THE SOLEDAD FREEWAY
AND PARALLEL TO THE ESCONDIDO FREEWAY
2. SAN DIEGO DOWNTOWN OPTION:
IMMEDIATELY EAST, PERPENDICULAR AND ADJACENT
TO THE JACOB DEKEMA FREEWAY AND NORTHWEST OF
THE MARINE CORPS AIR STATION.

REFERENCE DRAWINGS				REVISIONS			
NUMBER	Rev	DESCRIPTION		No	DATE	BY	DESCRIPTION




**PARSONS
BRINCKERHOFF**

TWO GATEWAY CENTER, NEWARK, NJ 07102
TEL: 973-645-1400 FAX: 973-648-0888

DESIGNED	_____	DATE	_____
DRAWN	_____	DATE	_____
CHECKED	_____	DATE	_____
APPROVED	_____	DATE	_____
SCALE		N.T.S.	


STORAGE YARD AND MAINTENANCE FACILITY CONCEPT PLAN TO SUPPORT SAN DIEGO SERVICE	
--	--

DRAWING NO.
FIGURE 4.5-3A

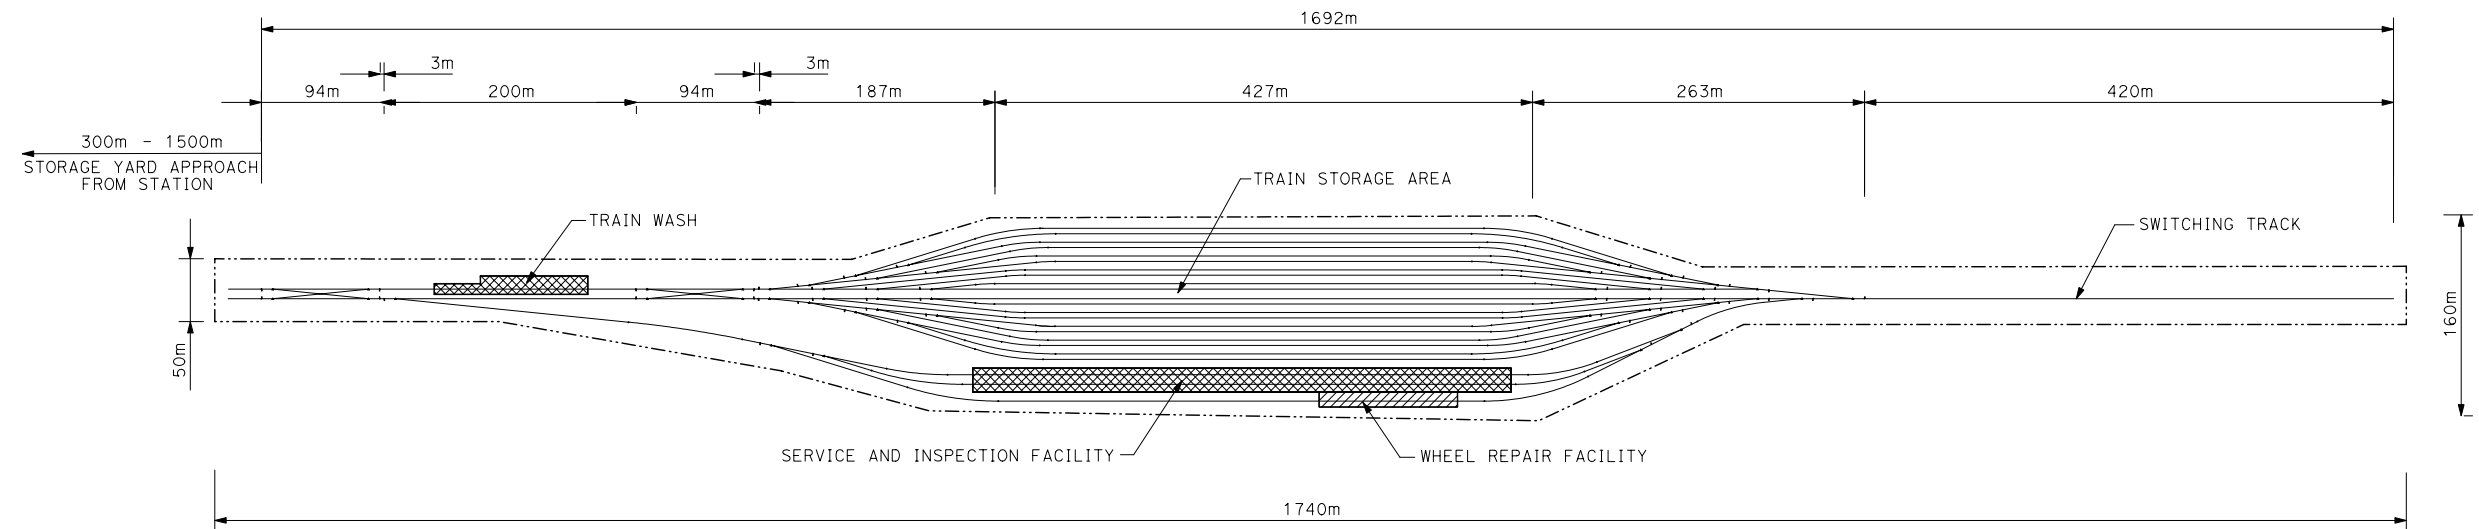

WIDE CONFIGURATION

TOTAL AREA= 15.6 HECTARES (38.5 ACRES)

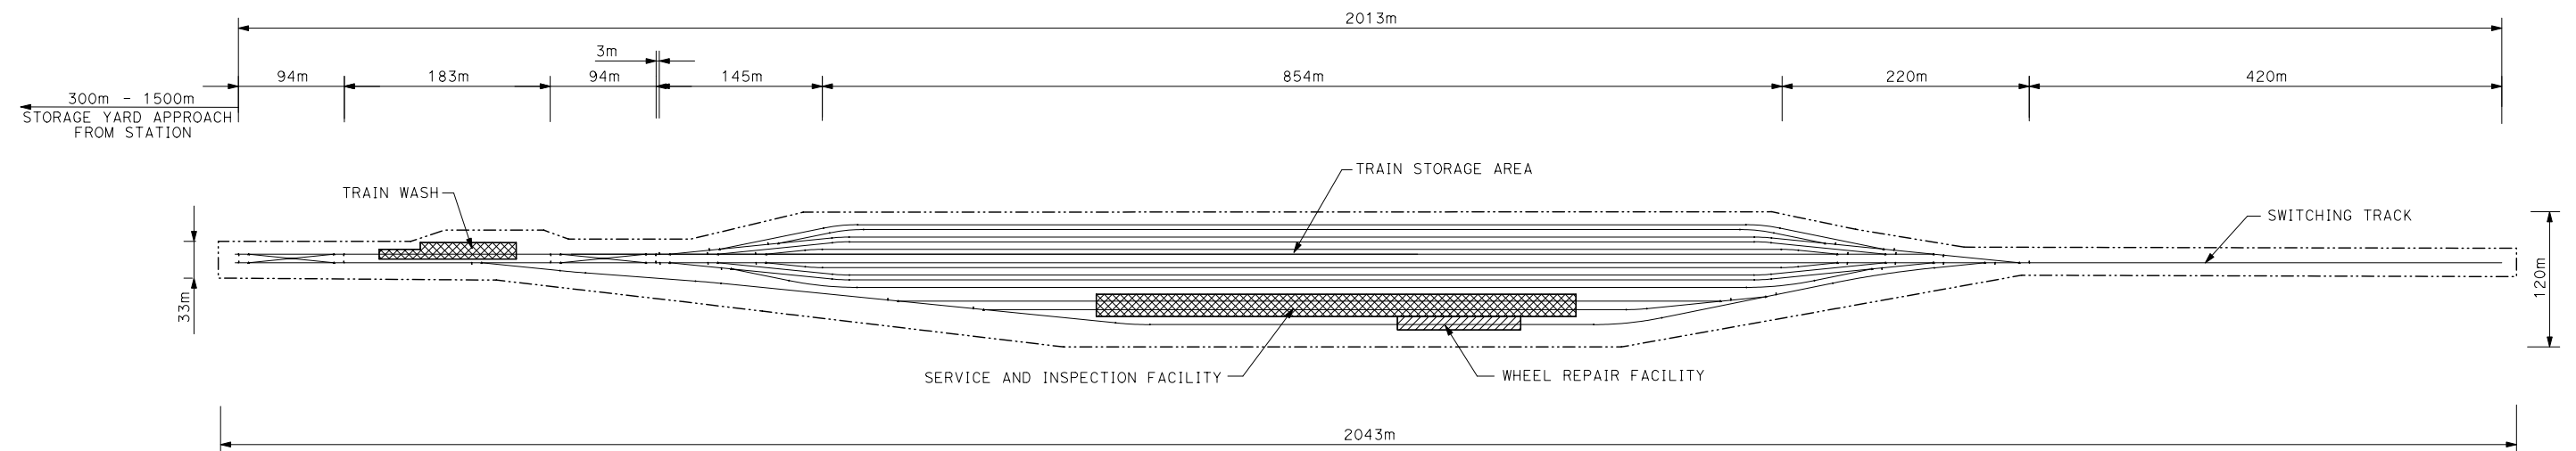

LONG CONFIGURATION

TOTAL AREA= 14.7 HECTARES (36.4 ACRES)

w:\cansra\phase2\TRs\sheet\figure-4_5_3.dgn

REFERENCE DRAWINGS			REVISIONS			
NUMBER	Rev	DESCRIPTION	No	DATE	BY	DESCRIPTION



**PARSONS
BRINCKERHOFF**
TWO GATEWAY CENTER, NEWARK, NJ 07102
TEL: 973-645-1400 FAX: 973-648-0888

DESIGNED	_____	DATE	_____
DRAWN	_____	DATE	_____
CHECKED	_____	DATE	_____
APPROVED	_____	DATE	_____
SCALE		N.T.S.	

STORAGE YARD AND
MAINTENANCE FACILITY
CONCEPT PLAN
SAN DIEGO

DRAWING NO.
FIGURE 4.5-3